



TOGETHER
for a sustainable future

OCCASION

This publication has been made available to the public on the occasion of the 50th anniversary of the United Nations Industrial Development Organisation.



TOGETHER
for a sustainable future

DISCLAIMER

This document has been produced without formal United Nations editing. The designations employed and the presentation of the material in this document do not imply the expression of any opinion whatsoever on the part of the Secretariat of the United Nations Industrial Development Organization (UNIDO) concerning the legal status of any country, territory, city or area or of its authorities, or concerning the delimitation of its frontiers or boundaries, or its economic system or degree of development. Designations such as “developed”, “industrialized” and “developing” are intended for statistical convenience and do not necessarily express a judgment about the stage reached by a particular country or area in the development process. Mention of firm names or commercial products does not constitute an endorsement by UNIDO.

FAIR USE POLICY

Any part of this publication may be quoted and referenced for educational and research purposes without additional permission from UNIDO. However, those who make use of quoting and referencing this publication are requested to follow the Fair Use Policy of giving due credit to UNIDO.

CONTACT

Please contact publications@unido.org for further information concerning UNIDO publications.

For more information about UNIDO, please visit us at www.unido.org

22450

IEC

Industrial Engineering Consulting

Al-Hurrieh Str.P.O.Box: 1225 Lattakia --Syria Tel: ++963-41-472462

TO:	UNIDO	Date: May 08-2000
Att:	Mr. V.Koloskove	
Ref:	Contract -2000/071/1r	

Dear Mr.Koloskove

Please find hereunder our Final Progress report for the contract 2000/071 ir with your Organization "UNIDO".

In our first Progress Report and according to the terms of reference and the TUV report handed over to us from the counterpart and in accordance with the Syrian regulations and specifications of work.

We are hereunder describing to you the jobs we did in the counterpart site.

1-The necessary layout design for the Relocation job of the Pentane storage tank as well as fire alarm system.

- Please find attached necessary Layout drawings and the approved by counterpart.

2-Relocating work of the pentane storage tank with necessary civil works execution and supply of all necessary material.


- Please be informed that we completed the re-location works and according to the layout drawings designed by our Engineers and approved by the counterpart.

3-Earthling the pentane tank accordingly with metal construction and membrane construction.

- Job already done the Earthling system done and linked to the metal construction of the building and to the earthling electrodes and according to the layout drawing attached and in co-operation with the counterpart and the contractor of the electrical project Messrs.SyriaNow.

4-Supplying necessary fire extinguishing and positioning it out side the room next to the door supplying as well Number 8 Fire extinguishing Cylinders.

- Number eight Handy Fire Extinguishers Plus One Mobile 20 Kg Cylinder are already supplied and hanged on the Entrances and on the doors.

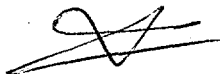

SYRIAN PATRIC CO. LATTAKIA
LATTAKIA SYRIA

5-Protecting the ventilation pipe and elevating it to the required height.

- The Ventilation pipe being lifted up on metal supports and hanged down from the sealing of the production area.

6-Repainting the area with antistatic pentane resistant paint this

- Job done attached please find layout drawing of the painted area.

7-Re do the earthing works and link it to the building membrane and metal construction Necessary .

- Please find paragraph Number : Step 3

8-Changing the compensators and earthing the unit accordingly.

- Unit being Earthed and the compensator changed with new one.

9-Supplying--and installing the fire alarm automatic system with necessary Supplying and installation of the necessary sensors and detectors.

- Job Completed and according to the attached Layout drawing the job being completed in co-operation with the Counterpart and the electrical contractor Mssrs.SyriaNow.

10-Piping for the water fire extinguishing with necessary pumping system and materials.
(Pipes Pumps Nuzzles Etc)

- Job Completed and according to the attached Layout drawing the job being completed in co-operation with the Counterpart and the electrical contractor Mssrs.SyriaNow.

Please note also that in separate letter we are sending to you our invoice and Bank account number and address.

Please hesitate not to contact us for any further information you may need.


Best regards

Eng. Said Nmir

IEC-Syria



SYRIAN PATRIC CO. LATTAKIA
LATTAKIA SYRIA

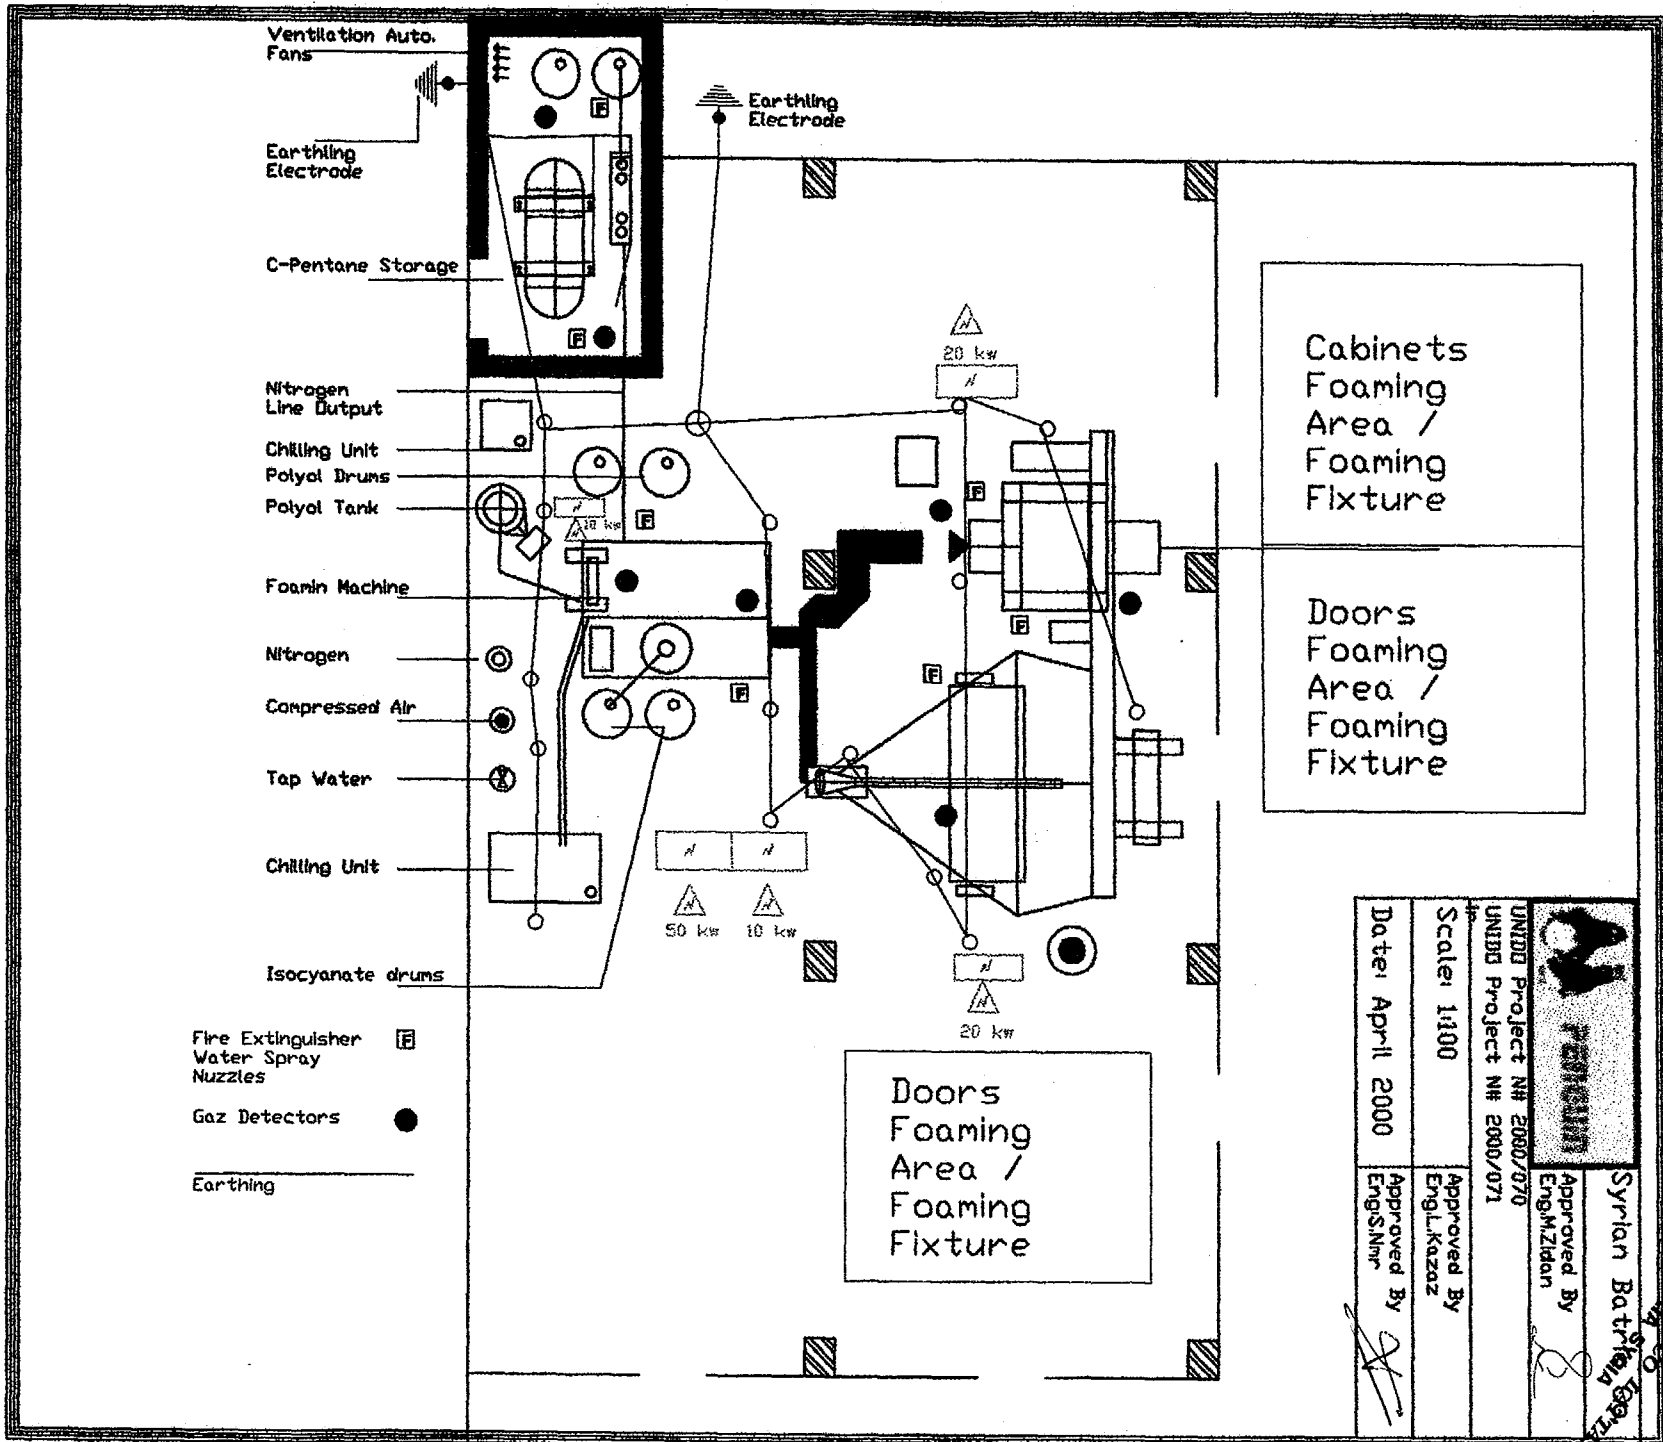


Cabinets
Foaming
Area /
Foaming
Fixture

Doors
Foaming
Area /
Foaming
Fixture


Doors
Foaming
Area /
Foaming
Fixture

- Fire Extinguisher [E]
- Water Spray Nuzzles
- Gaz Detectors ●
- Earthing —

Date: April 2000	Approved By Eng.S.Nimr	Scale: 1:100	Approved By Eng.L.Kazaz	 SYRIAN ARAB REPUBLIC FEDERAL DEPARTMENT OF TECHNICAL DRAWING	UNIDB Project NH 2000/070
					UNIDB Project NH 2000/071

SYRIAN ARAB REPUBLIC
 FEDERAL DEPARTMENT OF TECHNICAL DRAWING

Earthing Connection for C-Pentane tank & Pumps

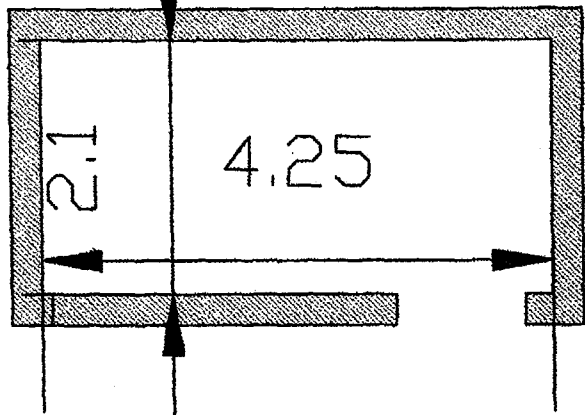



Syrian Batric Company-Syria

IEC Contract 2000/071ir

Approved by: Eng.S.Nnr


Approved by: Eng.M.Zidan

SYRIAN BATRIC CO. LATTAKIA
LATTAKIA SYRIA

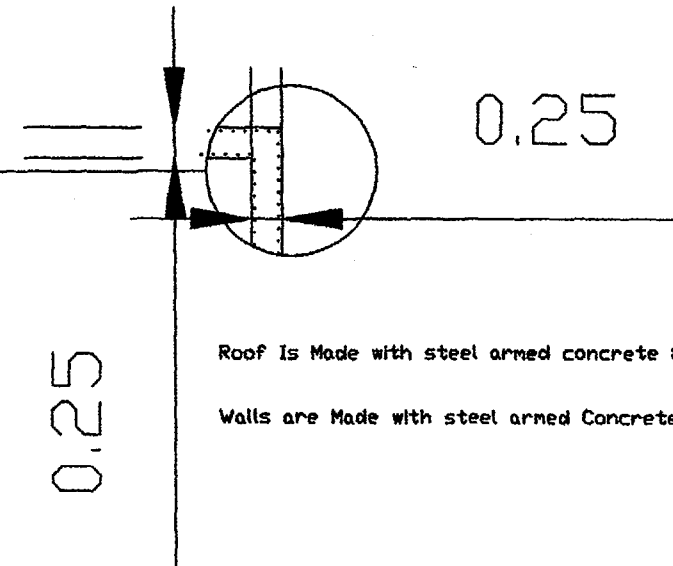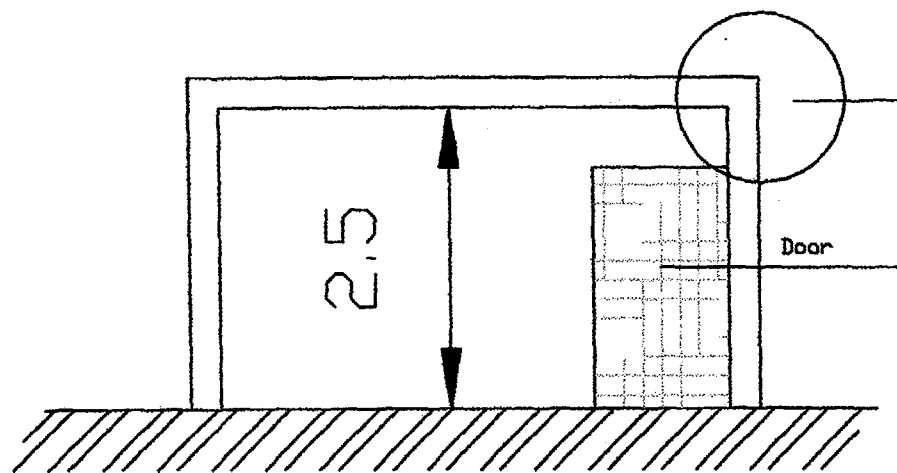

Roof Is Made with steel armed concrete 8 \varnothing 0.10 mm

Walls are Made with steel armed Concrete 8 \varnothing 0.10 mm

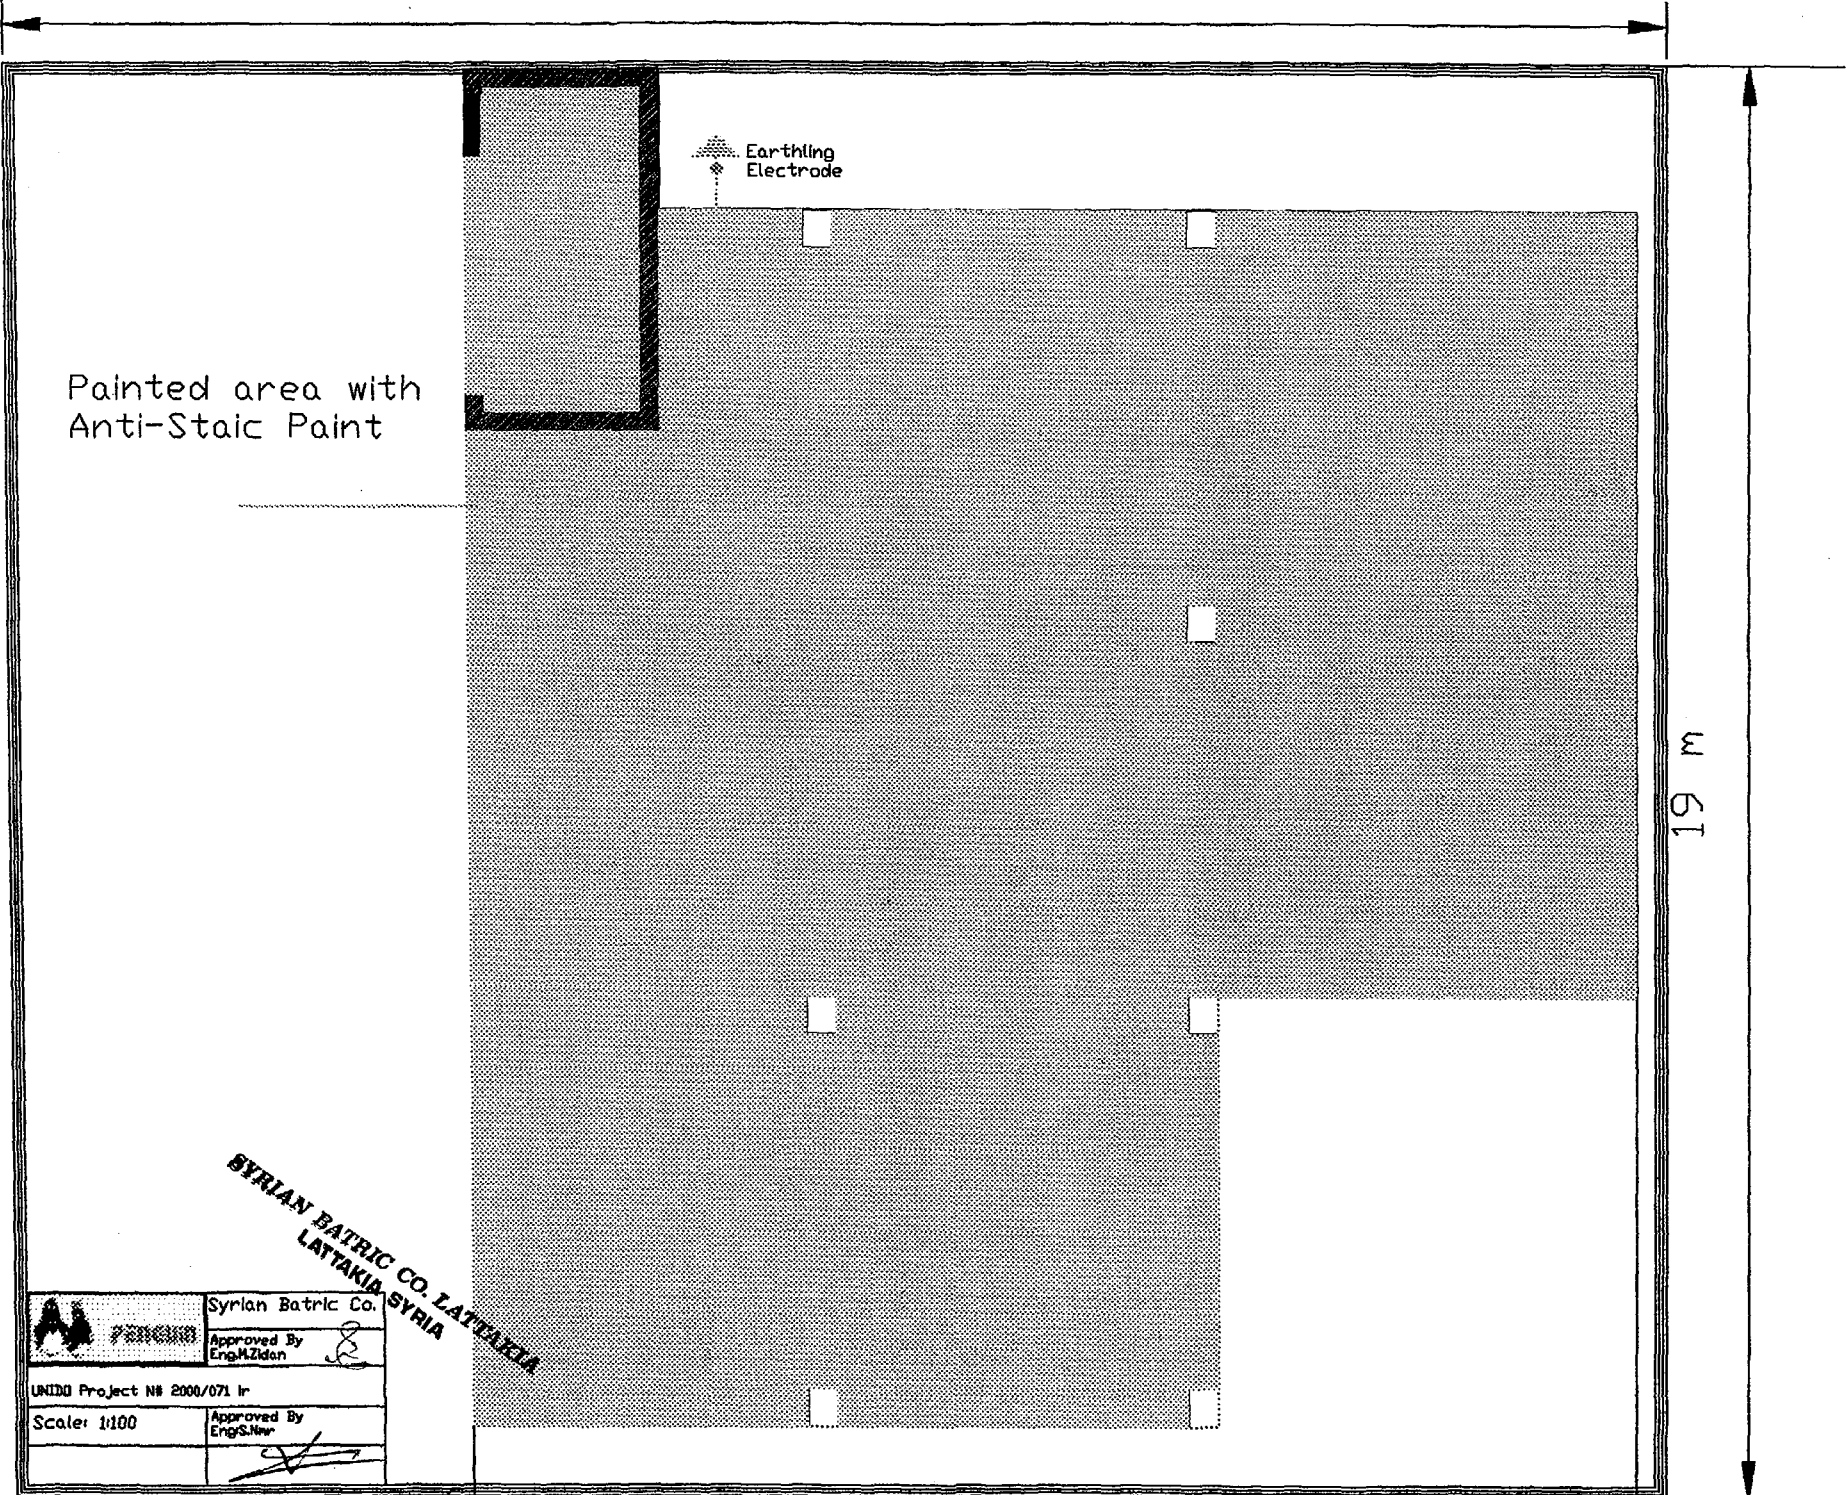

Painted area with
Anti-Static Paint


Earthing
Electrode

19 m

SYRIAN BATIC CO. LATTAKIA
LATTAKIA, SYRIA

	Syrian Batic Co.
	Approved By Eng. M. Zidan
UNIDO Project No 2000/071 Ir	
Scaler 1:100	Approved By Eng. S. Naw

Earthing Connection for C-Pentane tank & Pumps

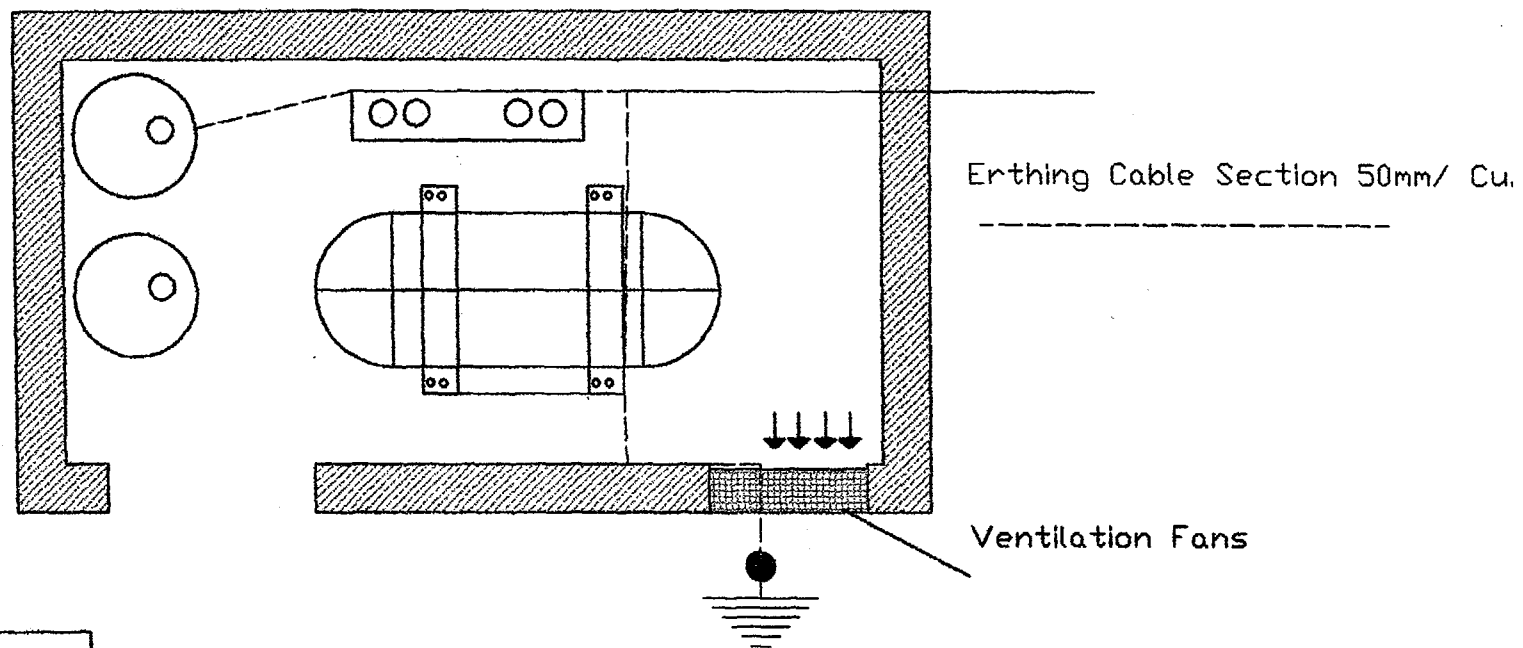

Syrian Batric Company-Syria

By IEC Contract 2000/071 ir

Approved by Eng.S.Nmr

Approved by Eng. N. Z. ...

LAVTAKIA SYRIA